



**MONTAGUE COUNTY**  
**APPLICATION FOR A PERMIT AND RIGHT-OF-WAY**

DATE: 11/30/2018

NAME: ONEOK Arbuckle II Pipeline, L.L.C.

ADDRESS: 100 West 5th Street Tulsa, OK 74103

CONTACT PERSON: Randy Johnston TELEPHONE NO. 832-257-6687

ROAD NAME: Campbell Road COMMISSIONER PCT. 1 2 **3** 4

GPS Coordinates: Latitude 33.6695043 Longitude -97.9367997  
(GPS Coordinates for Road Crossings)

           TEMPORARY            X            PERMANENT            X            PLAT ATTACHED

**This document is an application for a permit and right-of-way. Please give a descriptive explanation of the work to be done:**

The bore and placement of a 24" OD steel pipeline under Campbell Road 2290' east of Hopewell Road for the transport of NGL.

\_\_\_\_\_

\_\_\_\_\_

\_\_\_\_\_

\_\_\_\_\_

\_\_\_\_\_

If your application for the permit and right-of-way is approved by the Montague County Commissioners Court and an Order to grant the permit and right-of-way for such pipeline should be granted, the following is understood:

1. That such pipeline shall be so buried, cased, covered, constructed and maintained as not to interfere with the use and occupancy of such roads by public.
2. That any adjustments of said pipeline required for any State Farm to Market Road or any other improved road would be at 100 per cent cost to the applicant.
3. That all the rights, privileges and right-of-ways will be vested in said Applicant and its successors and assigns, without further grant or procedure.
4. Fees may or may not apply. If fees apply, fees need to accompany the application.
5. Notice of all applications will be sent to the Upper Trinity Groundwater Conservation District.

Source of the water:

Full Name and Address of Property Owner: \_\_\_\_\_

Well Site Physical Address: \_\_\_\_\_ UTGCD ID#: \_\_\_\_\_

Type of Water Used:

Surface Water	_____	Percentage
Ground Water	_____	Percentage
Both	_____	Percentage

GPS Coordinates: Latitude \_\_\_\_\_ Longitude \_\_\_\_\_

Meter Serial Number: \_\_\_\_\_

Beginning Meter Reading (as displayed on meter): \_\_\_\_\_

Ending Meter Reading (as displayed on meter): \_\_\_\_\_

Location of the use of the water: \_\_\_\_\_ County: \_\_\_\_\_

Will any of this water be transported for use outside of the District (Montague, Parker, Wise, and Hood Counties)?                      Yes                      No

If yes, explain how the water was measured and include amount transported. \_\_\_\_\_  
\_\_\_\_\_

**AFFIRMATION**


I HEREBY SWEAR OR AFFIRM THAT THE INFORMATION INCLUDED IN THIS REPORT IS TRUE AND CORRECT TO THE BEST OF MY KNOWLEDGE.

DATE 11/30/2018 \_\_\_\_\_

SIGNATURE  \_\_\_\_\_

MONTAGUE COUNTY, TEXAS  
LIMESTONE CSL SURVEY, A-421

SHEET 1

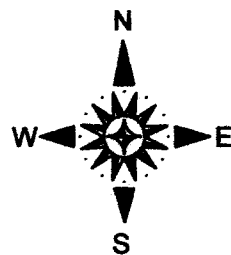

W Rd

HOPEWELL ROAD

2290'

Campbell Rd

PROPOSED 24" PIPELINE

N: 12224448.30  
E: 1963792.17  
LAT: 33.6695043  
LON: -97.9367997

TXMJ.CVJ2MB.MS.0358.00.01  
CAMPBELL ROAD

LIMESTONE CSL  
SURVEY, A-421

REVISIONS

NO.	DESCRIPTION	DATE	BY	CHK	APPR
△					
△					
△					
△					
△					
△					
△	ISSUED FOR PERMIT	10/15/18	LF	PAC	

DRAWN BY	LF	06/19/18
CHECKED BY	PAC	06/19/18
REVIEWED BY	SB	06/19/18
APPROVED BY		
PROJECT MANAGER	SB	



ONEOK ARBUCKLE II PIPELINE, LLC - 24"  
CAMPBELL ROAD

SCALE: N.T.S

PROJECT NUMBER 10.003505.0000 DRAWING NUMBER D16274 112

REV 0

ORDER GRANTING PERMIT AND RIGHT-OF-WAY  
TO CONSTRUCT GAS PIPELINE

STATE OF TEXAS X ONEOK ARBUCKLE II PIPELINE, L.L.C.  
X  
COUNTY OF MONTAGUE X

Now, on this the **10<sup>TH</sup> DAY OF DECEMBER, 2018**, at a regular Term and Session of the Commissioner's Court of Montague County, Texas, can on to be considered the application of **ONEOK ARBUCKLE II PIPELINE, L.L.C.** for a permit and right-of-way to lay, construct, maintain, operate a **ROAD CROSSING on DUTTON ROAD E.** located in **Precinct #3** of the County of Montague, State of Texas, and the court having considered such application and is here referred to and made a part hereof, and having determined that the permit and right-of-way for such pipeline should be granted, it is accordingly ordered by the Court:

1. That the County of Montague, State of Texas, does hereby grant the right, privilege and right-of-way to **ONEOK ARBUCKLE II PIPELINE, L.L.C.**, to lay, construct, maintain, operate a pipeline along, over, across or under the public roads, streets, alleyways of the County of Montague, State of Texas.
2. That such pipeline shall be so buried, cased, covered, constructed and maintained as not to interfere with the use and occupancy of such roads by public. Said pipeline shall be buried 3 feet below bar ditches.
3. That any adjustments of said pipeline required for any State Farm to Market Road or any other improved road would be at 100 per cent cost to **ONEOK ARBUCKLE II PIPELINE, L.L.C.**.
4. That all the rights, privileges and right-of-way herein above mentioned are by this order duly vested in said **ONEOK ARBUCKLE II PIPELINE, L.L.C.**, its successors and assigns, without further grant or procedure.


  
Rick Lewis, County Judge


STATE OF TEXAS X ONEOK ARBUCKLE II PIPELINE, L.L.C.  
X  
COUNTY OF MONTAGUE X

Before me, the undersigned authority, on this personally appeared Rick Lewis, known to me to be the person whose name is subscribed to the foregoing instrument and acknowledged to me that he executed the same for the purposes and consideration therein expressed and in the capacity therein stated.

Given under my hand and seal of office this 10<sup>TH</sup> day of December, 2018.

My commission expires: 9-26-2022

  
Notary Public in and for  
Montague County, Texas

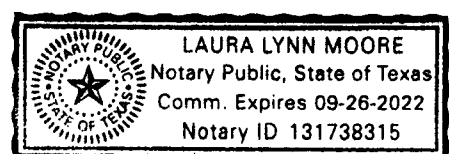

**MONTAGUE COUNTY**  
**APPLICATION FOR A PERMIT AND RIGHT-OF-WAY**

DATE: 11/30/2018

NAME: ONEOK Arbuckle II Pipeline, L.L.C.

ADDRESS: 100 West 5th Street Tulsa, OK 74103

CONTACT PERSON: Randy Johnston TELEPHONE NO. 832-257-6687

ROAD NAME: Dutton Road E COMMISSIONER PCT. 1 2 **3** 4

GPS Coordinates: Latitude 33.7734253 Longitude -97.9117431

(GPS Coordinates for Road Crossings)

       TEMPORARY        X        PERMANENT        X        PLAT ATTACHED

**This document is an application for a permit and right-of-way. Please give a descriptive explanation of the work to be done:**

The bore and placement of a 24" OD steel pipeline under Dutton Rd E, 2125' East of Milam Rd for the transport of NGL.

---

---

---

---

---

---

---

---

If your application for the permit and right-of-way is approved by the Montague County Commissioners Court and an Order to grant the permit and right-of-way for such pipeline should be granted, the following is understood:

1. That such pipeline shall be so buried, cased, covered, constructed and maintained as not to interfere with the use and occupancy of such roads by public.
2. That any adjustments of said pipeline required for any State Farm to Market Road or any other improved road would be at 100 per cent cost to the applicant.
3. That all the rights, privileges and right-of-ways will be vested in said Applicant and its successors and assigns, without further grant or procedure.
4. Fees may or may not apply. If fees apply, fees need to accompany the application.
5. Notice of all applications will be sent to the Upper Trinity Groundwater Conservation District.

Source of the water:

Full Name and Address of Property Owner: \_\_\_\_\_

Well Site Physical Address: \_\_\_\_\_ UTGCD ID#: \_\_\_\_\_

Type of Water Used:

Surface Water	_____	Percentage
Ground Water	_____	Percentage
Both	_____	Percentage

GPS Coordinates: Latitude \_\_\_\_\_ Longitude \_\_\_\_\_

Meter Serial Number: \_\_\_\_\_

Beginning Meter Reading (as displayed on meter): \_\_\_\_\_

Ending Meter Reading (as displayed on meter): \_\_\_\_\_

Location of the use of the water: \_\_\_\_\_ County: \_\_\_\_\_


Will any of this water be transported for use outside of the District (Montague, Parker, Wise, and Hood Counties)?                      Yes                      No

If yes, explain how the water was measured and include amount transported. \_\_\_\_\_

**AFFIRMATION**


I HEREBY SWEAR OR AFFIRM THAT THE INFORMATION INCLUDED IN THIS REPORT IS TRUE AND CORRECT TO THE BEST OF MY KNOWLEDGE.

DATE 11/30/2018 \_\_\_\_\_

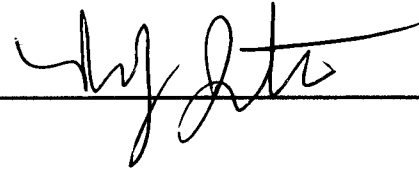SIGNATURE  \_\_\_\_\_

MONTAGUE COUNTY, TEXAS  
 A BEASON SURVEY, A-20 &  
 H&TC RR CO SURVEY, A-365

SHEET 1

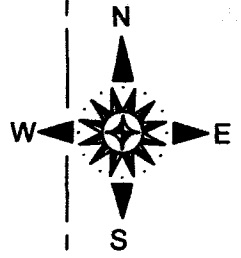

A BEASON  
 SURVEY, A-20

MILAM ROAD

N: 12262332.14  
 E: 1971014.87  
 LAT: 33.7734253  
 LON: -97.9117431

Dutton Rd E

2125'

TXMU.CVJ2MB.MS.0344.00.01  
 DUTTON ROAD E

1046'

PROPOSED 24" PIPELINE

H&TC RR CO  
 SURVEY, A-365

REVISIONS					DRAWN BY		
△					LF	06/19/18	
△					CHECKED BY	PAC	
△					REVIEWED BY	SB	
△					APPROVED BY		
△					PROJECT MANAGER	SB	
△	ISSUED FOR PERMIT	10/15/18	LF	PAC			<b>ONEOK ARBUCKLE II PIPELINE, LLC - 24"</b> <b>DUTTON ROAD E</b>
NO.	DESCRIPTION	DATE	BY	CHK.	APPR.	SCALE: N.T.S.	PROJECT NUMBER: 10.003505.0000 DRAWING NUMBER: D16274 110 REV: 0




ORDER GRANTING PERMIT AND RIGHT-OF-WAY  
TO CONSTRUCT GAS PIPELINE

STATE OF TEXAS X ONEOK ARBUCKLE II PIPELINE, L.L.C.  
X  
COUNTY OF MONTAGUE X

Now, on this the **10<sup>TH</sup> DAY OF DECEMBER, 2018**, at a regular Term and Session of the Commissioner's Court of Montague County, Texas, can on to be considered the application of **ONEOK ARBUCKLE II PIPELINE, L.L.C.** for a permit and right-of-way to lay, construct, maintain, operate a ROAD CROSSING on BLEVINS RD. located in Precinct #3 of the County of Montague, State of Texas, and the court having considered such application and is here referred to and made a part hereof, and having determined that the permit and right-of-way for such pipeline should be granted, it is accordingly ordered by the Court:

1. That the County of Montague, State of Texas, does hereby grant the right, privilege and right-of-way to ONEOK ARBUCKLE II PIPELINE, L.L.C., to lay, construct, maintain, operate a pipeline along, over, across or under the public roads, streets, alleyways of the County of Montague, State of Texas.
2. That such pipeline shall be so buried, cased, covered, constructed and maintained as not to interfere with the use and occupancy of such roads by public. Said pipeline shall be buried 3 feet below bar ditches.
3. That any adjustments of said pipeline required for any State Farm to Market Road or any other improved road would be at 100 per cent cost to ONEOK ARBUCKLE II PIPELINE, L.L.C..
4. That all the rights, privileges and right-of-way herein above mentioned are by this order duly vested in said ONEOK ARBUCKLE II PIPELINE, L.L.C., its successors and assigns, without further grant or procedure.

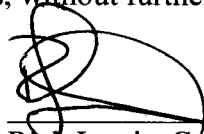


\_\_\_\_\_  
Rick Lewis, County Judge

STATE OF TEXAS X ONEOK ARBUCKLE II PIPELINE, L.L.C.  
X  
COUNTY OF MONTAGUE X


Before me, the undersigned authority, on this personally appeared Rick Lewis, known to me to be the person whose name is subscribed to the foregoing instrument and acknowledged to me that he executed the same for the purposes and consideration therein expressed and in the capacity therein stated.

Given under my hand and seal of office this 10<sup>TH</sup> day of December, 2018.

My commission expires: 9-26-2022

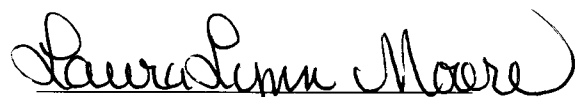

\_\_\_\_\_  
Notary Public in and for  
Montague County, Texas

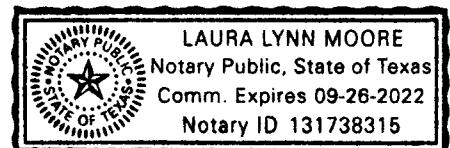

**MONTAGUE COUNTY**  
**APPLICATION FOR A PERMIT AND RIGHT-OF-WAY**

DATE: 11/30/2018

NAME: ONEOK Arbuckle II Pipeline, L.L.C.

ADDRESS: 100 West 5th Street Tulsa, OK 74103

CONTACT PERSON: Randy Johnston TELEPHONE NO. 832-257-6687

ROAD NAME: Blevins Road COMMISSIONER PCT. 1 2 **3** 4

GPS Coordinates: Latitude 33.8332126 Longitude -97.9123952

(GPS Coordinates for Road Crossings)  
           TEMPORARY            X            PERMANENT            X            PLAT ATTACHED

**This document is an application for a permit and right-of-way. Please give a descriptive explanation of the work to be done:**

The bore and placement of a 24" OD steel pipeline under Blevins Rd, 1610' East of Parr Rd, for the transport of NGL.  
\_\_\_\_\_  
\_\_\_\_\_  
\_\_\_\_\_  
\_\_\_\_\_  
\_\_\_\_\_

If your application for the permit and right-of-way is approved by the Montague County Commissioners Court and an Order to grant the permit and right-of-way for such pipeline should be granted, the following is understood:

1. That such pipeline shall be so buried, cased, covered, constructed and maintained as not to interfere with the use and occupancy of such roads by public.
2. That any adjustments of said pipeline required for any State Farm to Market Road or any other improved road would be at 100 per cent cost to the applicant.
3. That all the rights, privileges and right-of-ways will be vested in said Applicant and its successors and assigns, without further grant or procedure.
4. Fees may or may not apply. If fees apply, fees need to accompany the application.
5. Notice of all applications will be sent to the Upper Trinity Groundwater Conservation District.

Source of the water:

Full Name and Address of Property Owner: \_\_\_\_\_

Well Site Physical Address: \_\_\_\_\_ UTGCD ID#: \_\_\_\_\_

Type of Water Used:

Surface Water	_____	Percentage
Ground Water	_____	Percentage
Both	_____	Percentage

GPS Coordinates: Latitude \_\_\_\_\_ Longitude \_\_\_\_\_

Meter Serial Number: \_\_\_\_\_

Beginning Meter Reading (as displayed on meter): \_\_\_\_\_

Ending Meter Reading (as displayed on meter): \_\_\_\_\_

Location of the use of the water: \_\_\_\_\_ County: \_\_\_\_\_


Will any of this water be transported for use outside of the District (Montague, Parker, Wise, and Hood Counties)?                      Yes                      No

If yes, explain how the water was measured and include amount transported. \_\_\_\_\_

**AFFIRMATION**

I HEREBY SWEAR OR AFFIRM THAT THE INFORMATION INCLUDED IN THIS REPORT IS TRUE AND CORRECT TO THE BEST OF MY KNOWLEDGE.


DATE 11/30/2018 \_\_\_\_\_

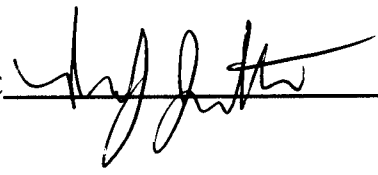SIGNATURE  \_\_\_\_\_

MONTAGUE COUNTY, TEXAS  
T G TIMMONS SURVEY, A-727

SHEET 1

R

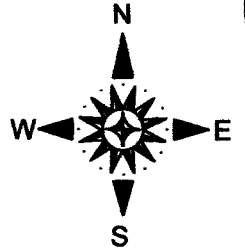

E2970 Rd

PARR ROAD

PROPOSED  
24" PIPELINE

T G TIMMONS  
SURVEY, A-727

BOREN ROAD

1610'

TXMU.CVJ2MB.MS.0340.03.01  
BLEVINS ROAD

N: 12284079.80  
E: 1970587.04  
LAT: 33.8332126  
LON: -97.9123952

81

gold

Loop  
19

REVISIONS					NO.	DESCRIPTION	DATE	BY	CHK.	APPR.
△										
△										
△										
△										
△										
△										
△	ISSUED FOR PERMIT		10/15/18	LF	PAC					

DRAWN BY:	LF	05/24/18
CHECKED BY:	PAC	06/21/18
REVIEWED BY:	SB	06/21/18
APPROVED BY:		
PROJECT MANAGER:	SB	

**ONEOK**

ONEOK ARBUCKLE II PIPELINE, LLC - 24"  
BLEVINS ROAD

SCALE: N.T.S.	PROJECT NUMBER: 10.003505.0000	DRAWING NUMBER: D16274 1/17	REV: 0
---------------	--------------------------------	-----------------------------	--------

ORDER GRANTING PERMIT AND RIGHT-OF-WAY  
TO CONSTRUCT GAS PIPELINE

STATE OF TEXAS X ONEOK ARBUCKLE II PIPELINE, L.L.C.  
X  
COUNTY OF MONTAGUE X

Now, on this the **10<sup>TH</sup> DAY OF DECEMBER, 2018**, at a regular Term and Session of the Commissioner's Court of Montague County, Texas, can on to be considered the application of **ONEOK ARBUCKLE II PIPELINE, L.L.C.** for a permit and right-of-way to lay, construct, maintain, operate a ROAD CROSSING on CRENSHAW RD. located in Precinct #3 of the County of Montague, State of Texas, and the court having considered such application and is here referred to and made a part hereof, and having determined that the permit and right-of-way for such pipeline should be granted, it is accordingly ordered by the Court:

1. That the County of Montague, State of Texas, does hereby grant the right, privilege and right-of-way to ONEOK ARBUCKLE II PIPELINE, L.L.C., to lay, construct, maintain, operate a pipeline along, over, across or under the public roads, streets, alleyways of the County of Montague, State of Texas.
2. That such pipeline shall be so buried, cased, covered, constructed and maintained as not to interfere with the use and occupancy of such roads by public. Said pipeline shall be buried 3 feet below bar ditches.
3. That any adjustments of said pipeline required for any State Farm to Market Road or any other improved road would be at 100 per cent cost to ONEOK ARBUCKLE II PIPELINE, L.L.C..
4. That all the rights, privileges and right-of-way herein above mentioned are by this order duly vested in said ONEOK ARBUCKLE II PIPELINE, L.L.C., its successors and assigns, without further grant or procedure.


  
\_\_\_\_\_  
Rick Lewis, County Judge


STATE OF TEXAS X ONEOK ARBUCKLE II PIPELINE, L.L.C.  
X  
COUNTY OF MONTAGUE X

Before me, the undersigned authority, on this personally appeared Rick Lewis, known to me to be the person whose name is subscribed to the foregoing instrument and acknowledged to me that he executed the same for the purposes and consideration therein expressed and in the capacity therein stated.

Given under my hand and seal of office this 10<sup>TH</sup> day of December, 2018.

My commission expires: 9-26-2022

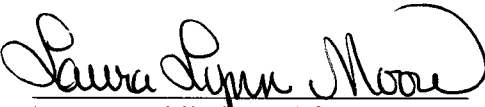  
\_\_\_\_\_  
Notary Public in and for  
Montague County, Texas

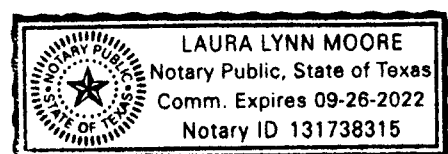

**MONTAGUE COUNTY**  
**APPLICATION FOR A PERMIT AND RIGHT-OF-WAY**

DATE: 11/30/2018

NAME: ONEOK Arbuckle II Pipeline, L.L.C.

ADDRESS: 100 West 5th Street Tulsa, OK 74103

CONTACT PERSON: Randy Johnston TELEPHONE NO. 832-257-6687

ROAD NAME: Crenshaw Rd COMMISSIONER PCT. 1 2 **3** 4

GPS Coordinates: Latitude 33.8170561 Longitude -97.9118771

(GPS Coordinates for Road Crossings)  
           TEMPORARY            X            PERMANENT            X            PLAT ATTACHED

**This document is an application for a permit and right-of-way. Please give a descriptive explanation of the work to be done:**

The bore and placement of a 24" OD steel pipeline under Crenshaw Rd., 1861' East of Blevins Rd, for the transport of NGL.  
\_\_\_\_\_  
\_\_\_\_\_  
\_\_\_\_\_  
\_\_\_\_\_  
\_\_\_\_\_

If your application for the permit and right-of-way is approved by the Montague County Commissioners Court and an Order to grant the permit and right-of-way for such pipeline should be granted, the following is understood:

1. That such pipeline shall be so buried, cased, covered, constructed and maintained as not to interfere with the use and occupancy of such roads by public.
2. That any adjustments of said pipeline required for any State Farm to Market Road or any other improved road would be at 100 per cent cost to the applicant.
3. That all the rights, privileges and right-of-ways will be vested in said Applicant and its successors and assigns, without further grant or procedure.
4. Fees may or may not apply. If fees apply, fees need to accompany the application.
5. Notice of all applications will be sent to the Upper Trinity Groundwater Conservation District.

Source of the water:

Full Name and Address of Property Owner: \_\_\_\_\_

Well Site Physical Address: \_\_\_\_\_ UTGCD ID#: \_\_\_\_\_

Type of Water Used:

Surface Water	_____	Percentage
Ground Water	_____	Percentage
Both	_____	Percentage

GPS Coordinates: Latitude \_\_\_\_\_ Longitude \_\_\_\_\_

Meter Serial Number: \_\_\_\_\_

Beginning Meter Reading (as displayed on meter): \_\_\_\_\_

Ending Meter Reading (as displayed on meter): \_\_\_\_\_

Location of the use of the water: \_\_\_\_\_ County: \_\_\_\_\_


Will any of this water be transported for use outside of the District (Montague, Parker, Wise, and Hood Counties)?                      Yes                      No

If yes, explain how the water was measured and include amount transported. \_\_\_\_\_

**AFFIRMATION**



I HEREBY SWEAR OR AFFIRM THAT THE INFORMATION INCLUDED IN THIS REPORT IS TRUE AND CORRECT TO THE BEST OF MY KNOWLEDGE.

DATE 11/30/2018

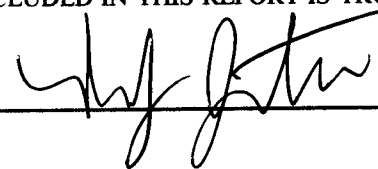SIGNATURE 

MONTAGUE COUNTY, TEXAS  
 T G TIMMONS SURVEY, A-727 &  
 HC&TC RR CO SURVEY, A-362

SHEET 1

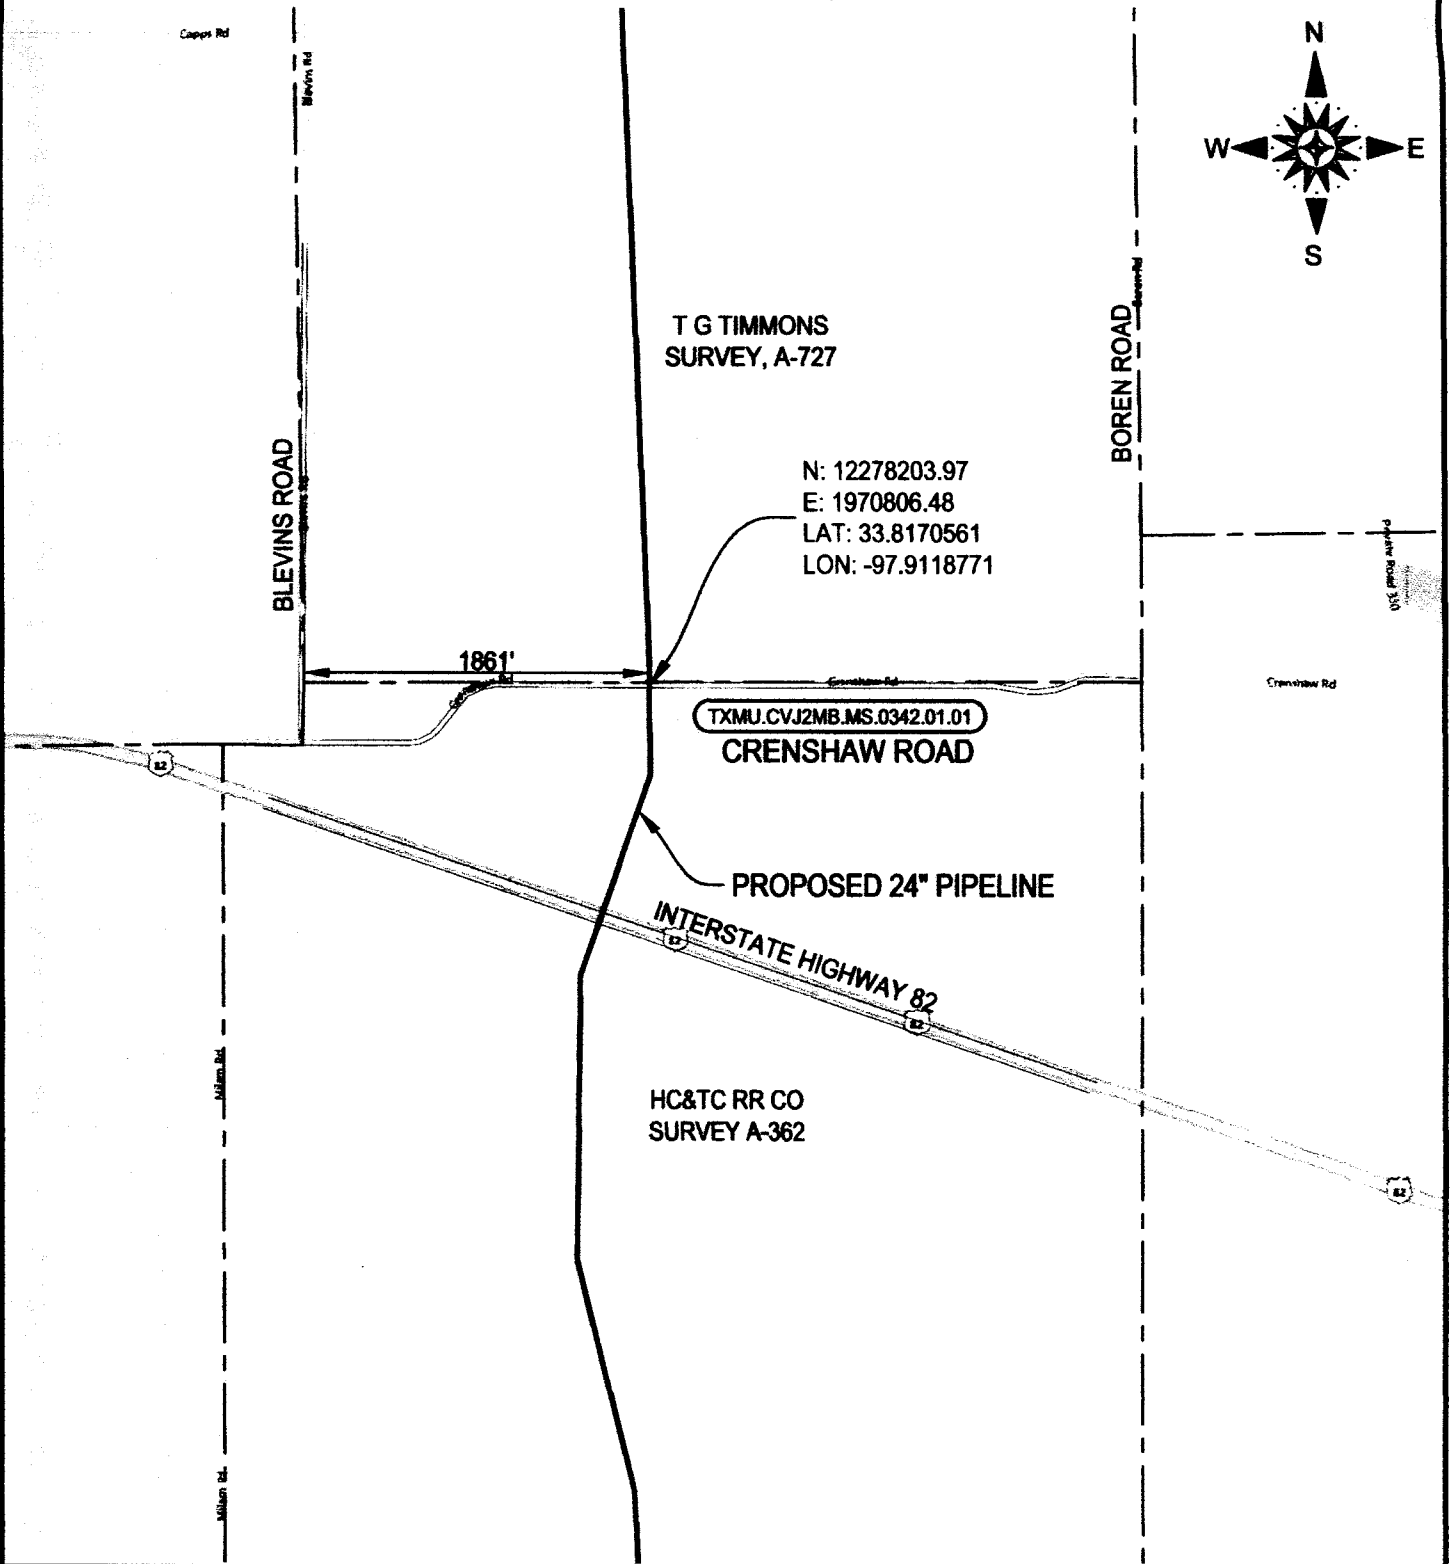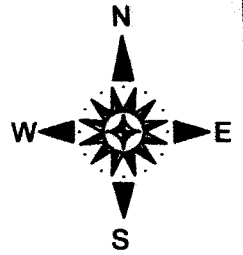

N: 12278203.97  
 E: 1970806.48  
 LAT: 33.8170561  
 LON: -97.9118771

TXMU.CVJ2MB.MS.0342.01.01  
**CRENSHAW ROAD**

**PROPOSED 24" PIPELINE**  
**INTERSTATE HIGHWAY 82**

HC&TC RR CO  
 SURVEY A-362

**BLEVINS ROAD**

**BOREN ROAD**

1861'

REVISIONS				
NO.	DESCRIPTION	DATE	BY	CHK
△				
△				
△				
△				
△				
△				
△	ISSUED FOR PERMIT	10/15/18	LF	PAC

DRAWN BY	LF	06/19/18
CHECKED BY	PAC	06/19/18
REVIEWED BY	SB	06/19/18
APPROVED BY		
PROJECT MANAGER	SB	



**ONEOK ARBUCKLE II PIPELINE, LLC - 24"  
 CRENSHAW ROAD**

PROJECT NUMBER 10.003505.0000 DRAWING NUMBER D10024 100 REV 0

SCALE: N.T.S.




ORDER GRANTING PERMIT AND RIGHT-OF-WAY  
TO CONSTRUCT GAS PIPELINE

STATE OF TEXAS X ONEOK ARBUCKLE II PIPELINE, L.L.C.  
X  
COUNTY OF MONTAGUE X

Now, on this the **10<sup>TH</sup> DAY OF DECEMBER, 2018**, at a regular Term and Session of the Commissioner's Court of Montague County, Texas, can on to be considered the application of **ONEOK ARBUCKLE II PIPELINE, L.L.C.** for a permit and right-of-way to lay, construct, maintain, operate a ROAD CROSSING on OLD VASHTI RD. located in Precinct #2 of the County of Montague, State of Texas, and the court having considered such application and is here referred to and made a part hereof, and having determined that the permit and right-of-way for such pipeline should be granted, it is accordingly ordered by the Court:

1. That the County of Montague, State of Texas, does hereby grant the right, privilege and right-of-way to ONEOK ARBUCKLE II PIPELINE, L.L.C., to lay, construct, maintain, operate a pipeline along, over, across or under the public roads, streets, alleyways of the County of Montague, State of Texas.
2. That such pipeline shall be so buried, cased, covered, constructed and maintained as not to interfere with the use and occupancy of such roads by public. Said pipeline shall be buried 3 feet below bar ditches.
3. That any adjustments of said pipeline required for any State Farm to Market Road or any other improved road would be at 100 per cent cost to ONEOK ARBUCKLE II PIPELINE, L.L.C..
4. That all the rights, privileges and right-of-way herein above mentioned are by this order duly vested in said ONEOK ARBUCKLE II PIPELINE, L.L.C., its successors and assigns, without further grant or procedure.

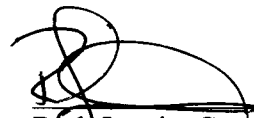
  
Rick Lewis, County Judge


STATE OF TEXAS X ONEOK ARBUCKLE II PIPELINE, L.L.C.  
X  
COUNTY OF MONTAGUE X

Before me, the undersigned authority, on this personally appeared Rick Lewis, known to me to be the person whose name is subscribed to the foregoing instrument and acknowledged to me that he executed the same for the purposes and consideration therein expressed and in the capacity therein stated.

Given under my hand and seal of office this 10<sup>TH</sup> day of December, 2018.

My commission expires: 9-26-2022

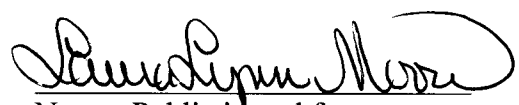  
Notary Public in and for  
Montague County, Texas

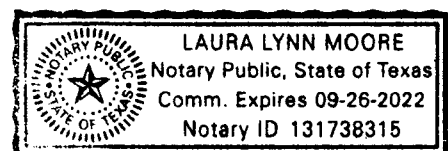

**MONTAGUE COUNTY**  
**APPLICATION FOR A PERMIT AND RIGHT-OF-WAY**

DATE: 11/30/2018

NAME: ONEOK Arbuckle II Pipeline, L.L.C.

ADDRESS: 100 West 5th Street Tulsa, OK 74103

CONTACT PERSON: Randy Johnston TELEPHONE NO. 832-257-6687

ROAD NAME: Old Vashti Road COMMISSIONER PCT. 1  2  3

GPS Coordinates: Latitude 33.5553556 Longitude -97.9366796  
(GPS Coordinates for Road Crossings)

TEMPORARY  PERMANENT  PLAT ATTACHED

This document is an application for a permit and right-of-way. Please give a descriptive explanation of the work to be done:

The bore and placement of a 24" OD steel pipeline under Old Vashti Rd, 5662' East of Leona Rd, for the transport of NGL.

---

---

---

---

---

---

---

---

If your application for the permit and right-of-way is approved by the Montague County Commissioners Court and an Order to grant the permit and right-of-way for such pipeline should be granted, the following is understood:

1. That such pipeline shall be so buried, cased, covered, constructed and maintained as not to interfere with the use and occupancy of such roads by public.
2. That any adjustments of said pipeline required for any State Farm to Market Road or any other improved road would be at 100 per cent cost to the applicant.
3. That all the rights, privileges and right-of-ways will be vested in said Applicant and its successors and assigns, without further grant or procedure.
4. Fees may or may not apply. If fees apply, fees need to accompany the application.
5. Notice of all applications will be sent to the Upper Trinity Groundwater Conservation District.

Source of the water:

Full Name and Address of Property Owner: \_\_\_\_\_

Well Site Physical Address: \_\_\_\_\_ UTGCD ID#: \_\_\_\_\_

Type of Water Used:

Surface Water	_____	Percentage
Ground Water	_____	Percentage
Both	_____	Percentage

GPS Coordinates: Latitude \_\_\_\_\_ Longitude \_\_\_\_\_

Meter Serial Number: \_\_\_\_\_

Beginning Meter Reading (as displayed on meter): \_\_\_\_\_

Ending Meter Reading (as displayed on meter): \_\_\_\_\_

Location of the use of the water: \_\_\_\_\_ County: \_\_\_\_\_


Will any of this water be transported for use outside of the District (Montague, Parker, Wise, and Hood Counties)?                      Yes                      No

If yes, explain how the water was measured and include amount transported. \_\_\_\_\_

**AFFIRMATION**


I HEREBY SWEAR OR AFFIRM THAT THE INFORMATION INCLUDED IN THIS REPORT IS TRUE AND CORRECT TO THE BEST OF MY KNOWLEDGE.

DATE 11/30/2018 \_\_\_\_\_

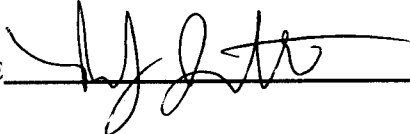SIGNATURE  \_\_\_\_\_

MONTAGUE COUNTY, TEXAS  
 TE&L CO SURVEY, A-791 &  
 TE&L CO SURVEY, A-796

SHEET 1

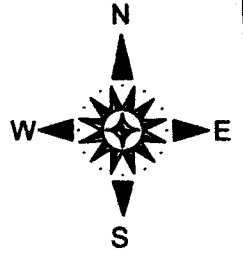

TE&L CO  
 A-791

LEONA ROAD

5662'

TXMU.CVJ2MB.MS.0378.00.01  
 OLD VASHTI ROAD

1827'

N: 12182924.35  
 E: 1964255.33  
 LAT: 33.5553556  
 LON: -97.9366796

PROPOSED  
 24" PIPELINE

TE&L CO  
 A-796

REVISIONS					
NO.	DESCRIPTION	DATE	BY	CHK	APPR
△					
△					
△					
△					
△					
△					
△	ISSUED FOR PERMIT	10/15/18	LF	PAC	

DRAWN BY	LF	06/20/18
CHECKED BY	PAC	09/20/18
REVIEWED BY	SB	09/20/18
APPROVED BY		
PROJECT MANAGER	SB	

SCALE: N.T.S



ONEOK ARBUCKLE II PIPELINE, LLC - 24"  
 OLD VASHTI ROAD

PROJECT NUMBER 10.003505.0000 DRAWING NUMBER D10024 110

REV 0